



DISCLAIMER: THE USE OF THIS STANDARD IS GOVERNED BY THE "TEXAS ENGINEERING PRACTICE ACT". NO WARRANTY OF ANY KIND IS MADE BY THE CITY OF WACO FOR ANY PURPOSE WHATSOEVER. THE CITY OF WACO ASSUMES NO RESPONSIBILITY FOR THE CONVERSION OF THIS STANDARD TO OTHER FORMATS OR FOR INCORRECT RESULTS OR DAMAGES RESULTING FROM ITS USE.

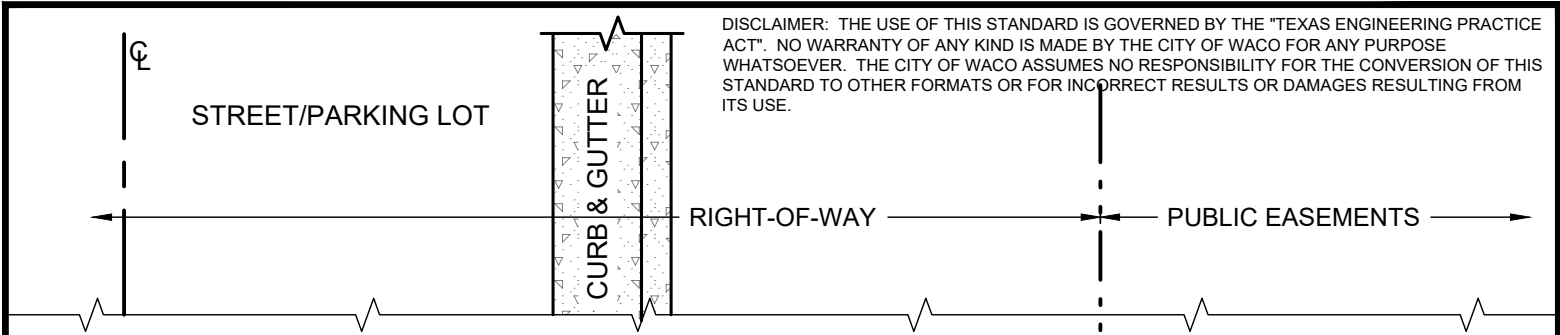

PLAN VIEW

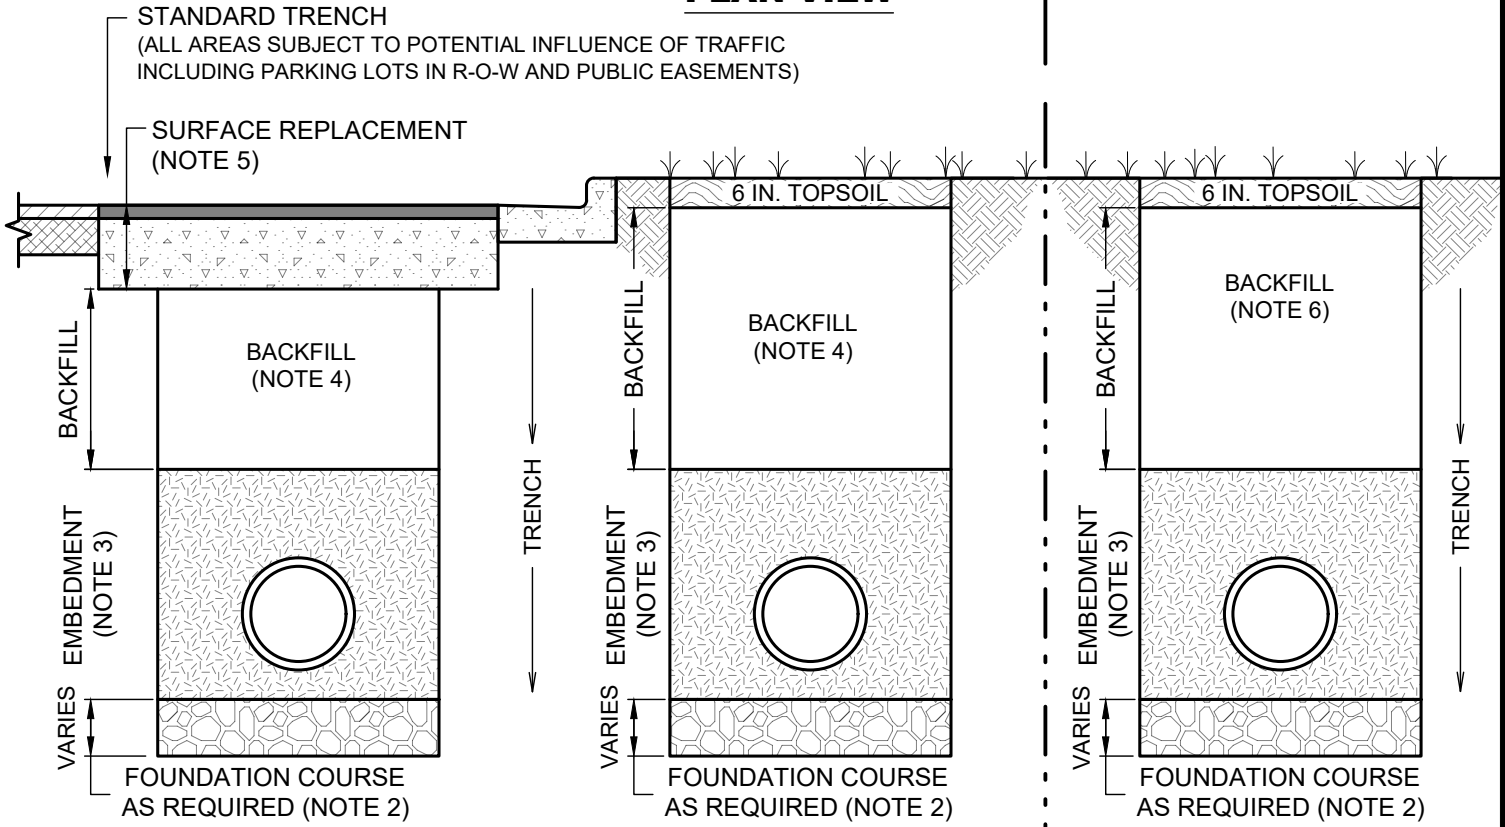

PROFILE VIEW

PAY ITEMS:

- PIPING = L.F.
- SURFACE REPLACEMENT = L.F.

PAY ITEMS:

- PIPING = L.F.
- (TOPSOIL AND VEGETATION SUBSIDIARY)

PAY ITEMS:

- PIPING = L.F.
- (TOPSOIL AND VEGETATION SUBSIDIARY)

NOTES:

1. TRAFFIC AREAS SHALL INCLUDE ALL AREAS UNDER THE INFLUENCE OF TRAFFIC, INCLUDING ALL TRENCHES IN THE RIGHT-OF-WAY, BACK OF CURB, ALL ALLEYS, PUBLIC EASEMENTS, AND PARKING LOTS.
2. REFER TO STANDARD DETAIL G-8 FOR FOUNDATION COURSE (AS REQUIRED).
3. REFER TO STANDARD DETAIL G-8 FOR EMBEDMENT REQUIREMENTS.
4. TYPE "A" MATERIAL PER STANDARD SPECIFICATIONS FOR CONSTRUCTION, SECTION 4.2 EXCAVATION AND BACKFILL, PART 2: PRODUCT, A. MATERIALS, 3. TRENCH BACKFILL, A. TYPE "A." MATERIAL MECHANICALLY COMPACTED TO 95% OF THE MAXIMUM DRY DENSITY (TEX-113-E) OR CONTROLLED LOW STRENGTH MATERIAL. USE CONTROLLED LOW STRENGTH MATERIAL TO BACKFILL ALL TRENCHES 18 IN. OR NARROWER IN THE RIGHT-OF-WAY.
5. REFER TO STANDARD DETAILS G-9, ST-30 OR ST-31 AND APPLICABLE ST-33, ST-34, ST-35, ST-36 AND ST-37 FOR SURFACE REPLACEMENT REQUIREMENTS.
6. SHALL BE STANDARD SPECIFICATIONS FOR CONSTRUCTION SECTION 4.2 EXCAVATION AND BACKFILL 3. TRENCH BACKFILL. USE CONTROLLED LOW STRENGTH MATERIAL TO BACKFILL ALL TRENCHES 18 IN. OR NARROWER IN PUBLIC EASEMENTS.

TRENCH BACKFILL GUIDELINES

(NO SCALE)



**ENGINEERING
DIVISION**



REVISIONS			
NO.	COMMENTS	BY	DATE
1	ADD NOTES	MZ	09/12/2022
##	DESCRIPTION	FL	MO/DY/YEAR

DATE
12/22/2021

G-10