


GENERAL NOTES:

1. IN ACCORDANCE WITH CITY CODE OF ORDINANCES SEC. 23-19. CONSTRUCTION STANDARDS, A USER SHALL PLACE AT THE LOCATION WHERE CONSTRUCTION IS TO OCCUR, AT LEAST 24-HOURS PRIOR TO THE BEGINNING OF CONSTRUCTION, INFORMATION SIGNS MEASURING THREE FEET BY THREE FEET, STATING THE IDENTITY AND TELEPHONE NUMBER OF THE PERSON DOING THE CONSTRUCTION IN THE RIGHT-OF-WAY, AND THE IDENTITY AND TELEPHONE NUMBER OF THE USER, AND SAID INFORMATION SIGNS SHALL REMAIN POSTED AT THE LOCATION DURING THE ENTIRE TIME THE CONSTRUCTION IS OCCURRING. IF THE CONSTRUCTION IS DUE TO AN EMERGENCY AS DEFINED ELSEWHERE IN THIS CHAPTER, THE 24-HOUR ADVANCED PLACEMENT IS NOT REQUIRED.
2. SIGN SHALL ALSO INCLUDE CITY OF WACO RIGHT-OF-WAY PERMIT NUMBER. PERMIT NUMBER MAY BE UPDATED FOR REUSE OF SIGN. PERMISSIBLE METHODS INCLUDE REMOVAL AND REPLACEMENT OF NUMBERS AND MASKING WITH SPECIFIED SHEETING
3. SIGNS SHALL BE MADE OF ALUMINUM COMPOSITE MATERIAL, SUCH AS DIBOND™, SIGNBOND™ OR APPROVED EQUAL.
4. SIGNS SHALL HAVE THEIR OWN SUPPORT STRUCTURE AND BE ABLE TO WITHSTAND 75 MPH WINDS.
5. SEE G-17 FOR SIGN SUPPORT ASSEMBLY.
6. A MINIMUM OF 2 SIGNS ARE REQUIRED FOR WORK ON TWO-WAY AND ONE-WAY STREETS PLACED ON EITHER SIDE OF THE STREET IN CLOSE PROXIMITY TO WORK BEING PERFORMED.
7. SIGNS SHALL BE MAINTAINED THROUGHOUT DURATION OF CONSTRUCTION BY CONTRACTOR. SIGNS SHALL REMAIN CLEAN, LEGIBLE AND STRUCTURALLY SOUND. IF SIGNS ARE DAMAGED OR STOLEN, THEY SHALL BE REPLACED BY CONTRACTOR WITHIN 48-HOURS.
8. SIGNS SHALL BE REMOVED BY THE CONTRACTOR NO LATER THAN 3 DAYS AFTER FINAL ACCEPTANCE OF THE WORK.

TYPICAL MINIMUM CLEARANCES FOR PLACEMENT OF SIGNS

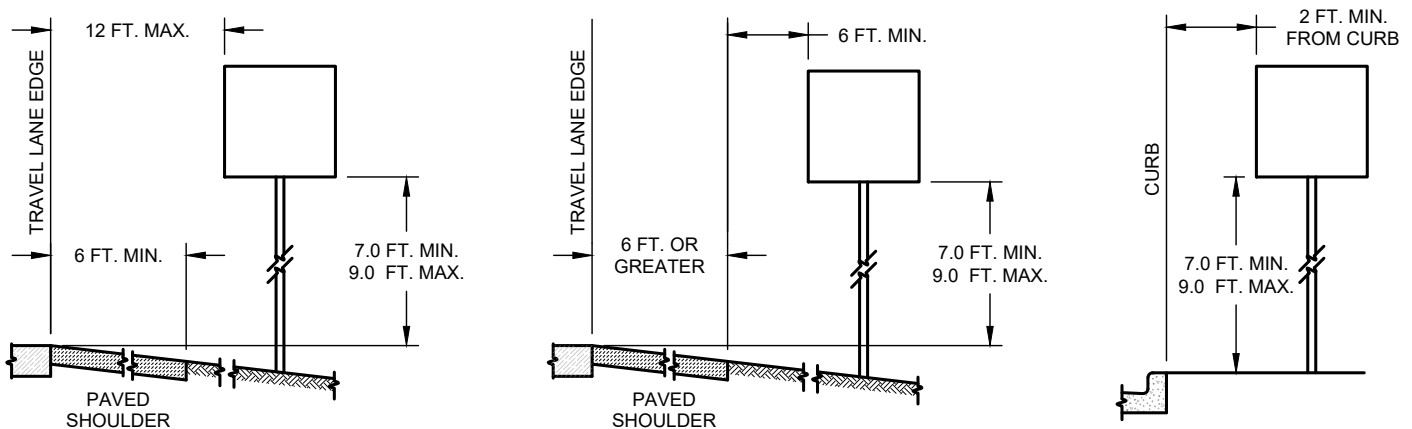

PERMITTEE CONSTRUCTION INFORMATION SIGN

(NO SCALE)

DISCLAIMER: THE USE OF THIS STANDARD IS GOVERNED BY THE "TEXAS ENGINEERING PRACTICE ACT". NO WARRANTY OF ANY KIND IS MADE BY THE CITY OF WACO FOR ANY PURPOSE WHATSOEVER. THE CITY OF WACO ASSUMES NO RESPONSIBILITY FOR THE CONVERSION OF THIS STANDARD TO OTHER FORMATS OR FOR INCORRECT RESULTS OR DAMAGES RESULTING FROM ITS USE.



**ENGINEERING
DIVISION**



REVISIONS			
NO.	COMMENTS	BY	DATE
1	MODIFY DIST. FROM EDGE OF TRAVEL LANE	MZ	12/14/2022
##	DESCRIPTION	FL	MM/DD/YYYY

DATE
07/01/2022

G-16B