




**ENGINEERING
DIVISION**




REVISIONS			
NO.	COMMENTS	BY	DATE
#	DESCRIPTION	FL	MM/DD/YYYY

DATE
04/18/2022


ST-22

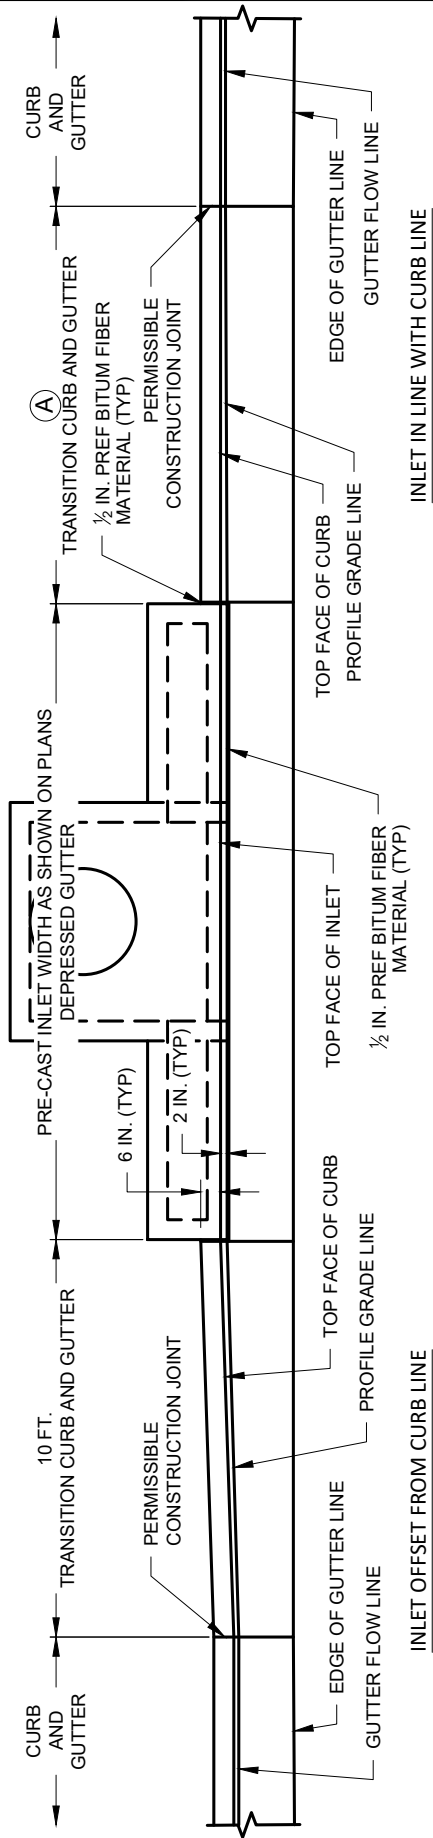

PLAN VIEW

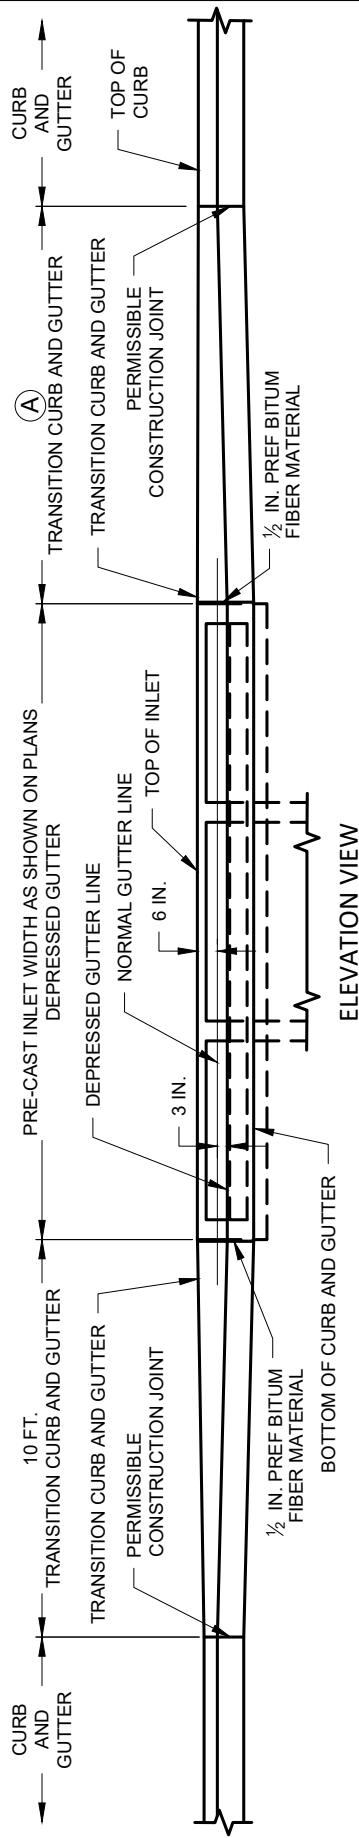

ELEVATION VIEW

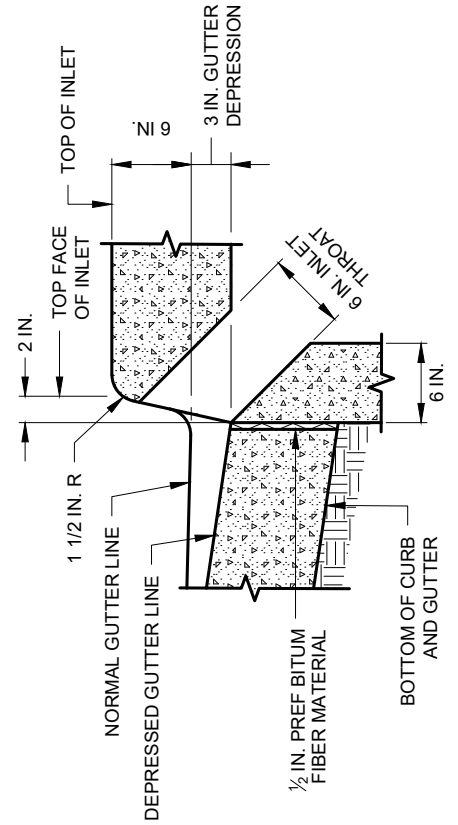

SECTION AT GUTTER AND INLET
REINFORCING STEEL NOT SHOWN FOR CLARITY

(A) 5 FT. DOWNSTREAM
10 FT. AT SUMP LOCATIONS

**CURB AND GUTTER TRANSITION DETAILS FOR
PRE-CAST INLET OUTSIDE OF PAVEMENT**

(NO SCALE)

DISCLAIMER: THE USE OF THIS STANDARD IS GOVERNED BY THE "TEXAS ENGINEERING PRACTICE ACT". NO WARRANTY OF ANY KIND IS MADE BY THE CITY OF WACO FOR ANY PURPOSE WHATSOEVER. THE CITY OF WACO ASSUMES NO RESPONSIBILITY FOR THE CONVERSION OF THIS STANDARD TO OTHER FORMATS OR FOR INCORRECT RESULTS OR DAMAGES RESULTING FROM ITS USE.