


**PLAN**

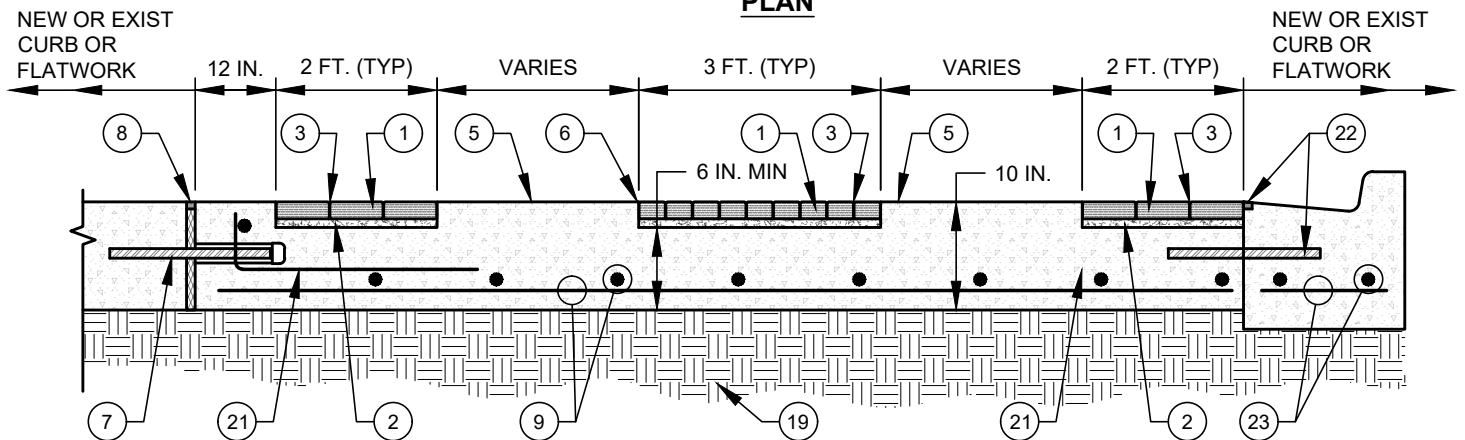


**SECTION A-A**

FOR GENERAL NOTES SEE SHEET **SW-1**  
FOR LEGEND DESCRIPTIONS SEE SHEET **SW-14**

**PEDESTRIAN BRICK MEDALLION PATH DETAILS IN CONCRETE AREAS INCLUDING DRIVES**

(NO SCALE)

 <b>CITY OF WACO</b>	<b>ENGINEERING DIVISION</b>		REVISIONS				DATE	
	NO.	COMMENTS	BY	DATE			01/01/2024	
	<b>DISCLAIMER:</b> THE USE OF THIS STANDARD IS GOVERNED BY THE "TEXAS ENGINEERING PRACTICE ACT". NO WARRANTY OF ANY KIND IS MADE BY THE CITY OF WACO FOR ANY PURPOSE WHATSOEVER. THE CITY OF WACO ASSUMES NO RESPONSIBILITY FOR THE CONVERSION OF THIS STANDARD TO OTHER FORMATS OR FOR INCORRECT RESULTS OR DAMAGES RESULTING FROM ITS USE.							
	##	DESCRIPTION	FL	MM/DD/YYYY			SW-16	