


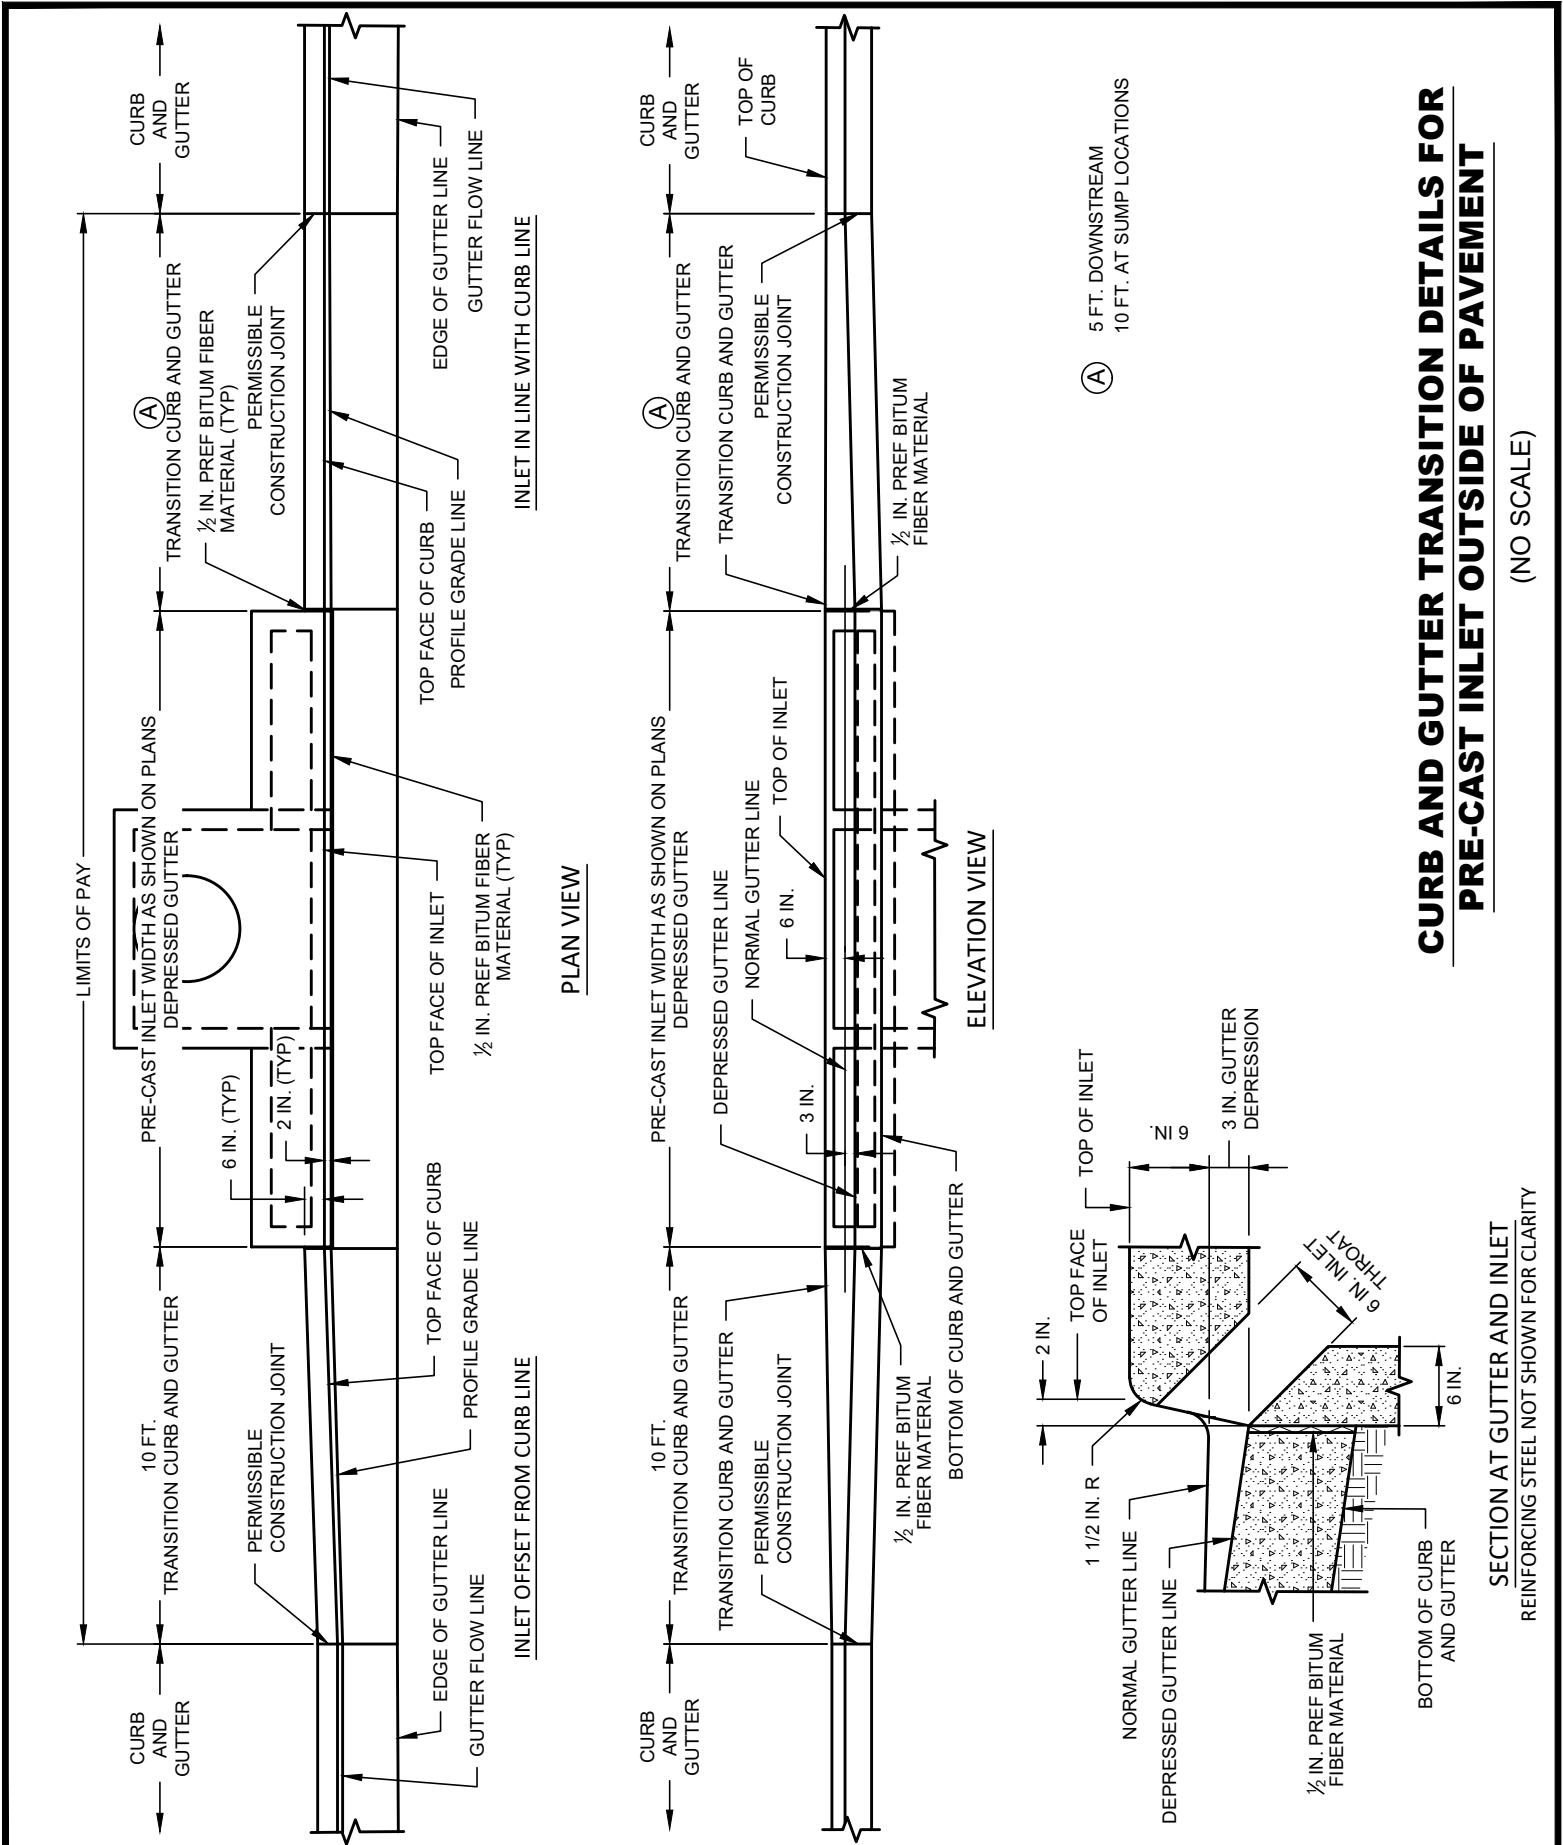

CURB AND GUTTER TRANSITION DETAILS FOR PRE-CAST INLET OUTSIDE OF PAVEMENT

(NO SCALE)

 CITY OF WACO	ENGINEERING DIVISION	REVISIONS				DATE
	DISCLAIMER: THE USE OF THIS STANDARD IS GOVERNED BY THE "TEXAS ENGINEERING PRACTICE ACT". NO WARRANTY OF ANY KIND IS MADE BY THE CITY OF WACO FOR ANY PURPOSE WHATSOEVER. THE CITY OF WACO ASSUMES NO RESPONSIBILITY FOR THE CONVERSION OF THIS STANDARD TO OTHER FORMATS OR FOR INCORRECT RESULTS OR DAMAGES RESULTING FROM ITS USE.	NO.	COMMENTS	BY	DATE	01/01/2024
		##	DESCRIPTION	FL	MM/DD/YYYY	ST-22