


PLAN

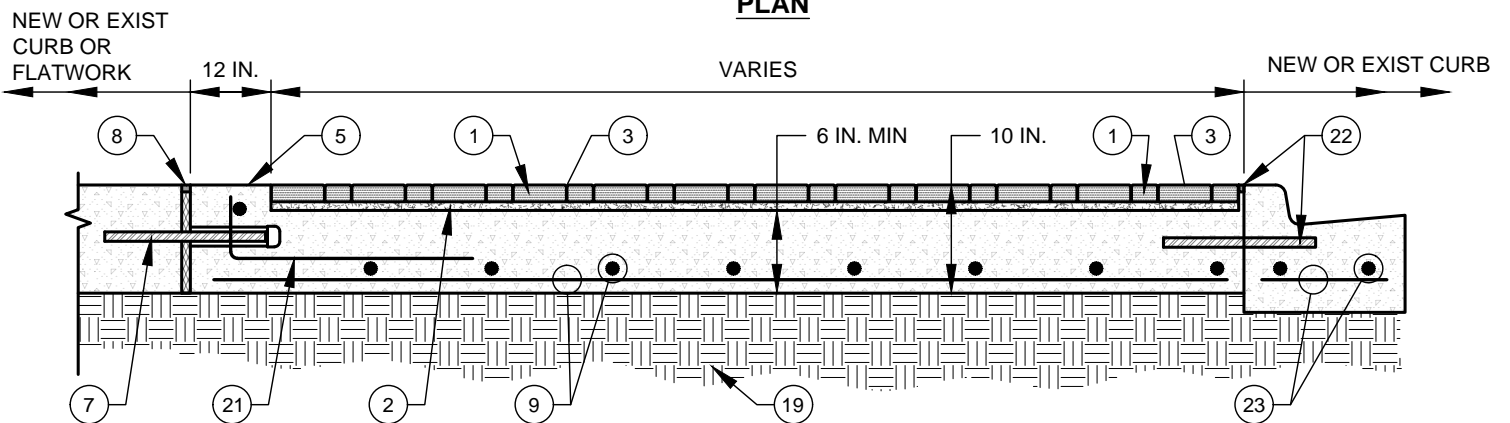

SECTION A-A

FOR GENERAL NOTES SEE SHEET SW-1
 FOR LEGEND DESCRIPTIONS SEE SHEET SW-14

PEDESTRIAN BRICK PAVER PATH DETAILS IN CONCRETE AREAS INCLUDING DRIVES
 (NO SCALE)

DISCLAIMER: THE USE OF THIS STANDARD IS GOVERNED BY THE "TEXAS ENGINEERING PRACTICE ACT". NO WARRANTY OF ANY KIND IS MADE BY THE CITY OF WACO FOR ANY PURPOSE WHATSOEVER. THE CITY OF WACO ASSUMES NO RESPONSIBILITY FOR THE CONVERSION OF THIS STANDARD TO OTHER FORMATS OR FOR INCORRECT RESULTS OR DAMAGES RESULTING FROM ITS USE.



**ENGINEERING
 DIVISION**



REVISIONS			
NO.	COMMENTS	BY	DATE
##	DESCRIPTION	FL	MM/DD/YYYY

DATE
 01/10/2022

SW-21