



IC1 (F) TYPICAL FLEXIBLE PAVEMENT SECTION:
INDUSTRIAL COLLECTOR STREET (P.I. \leq 20)

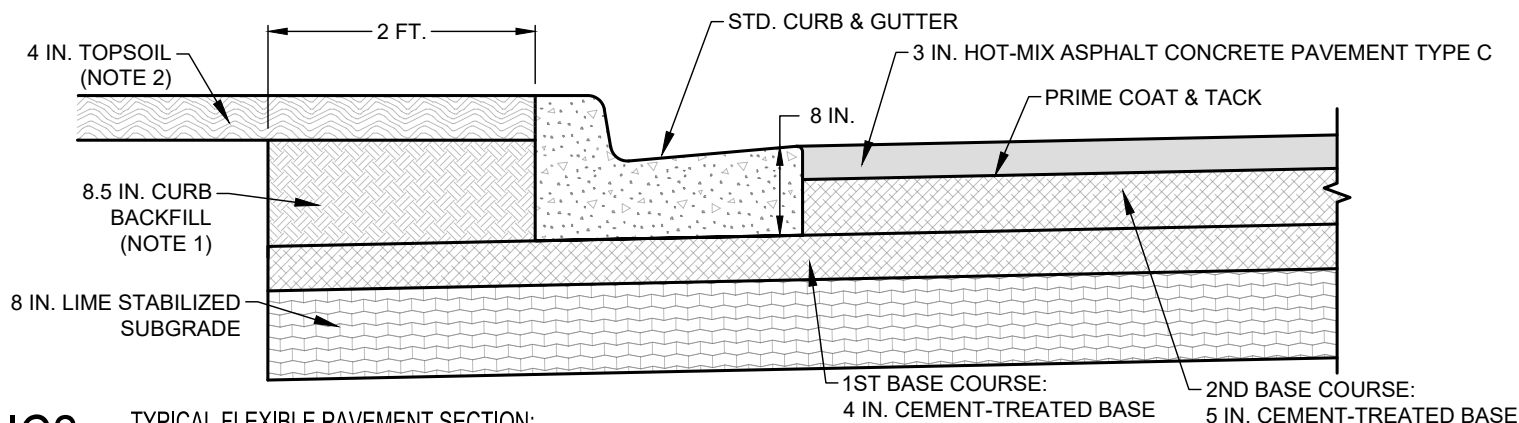

IC2 (F) TYPICAL FLEXIBLE PAVEMENT SECTION:
INDUSTRIAL COLLECTOR STREET (20 < P.I. < 40)

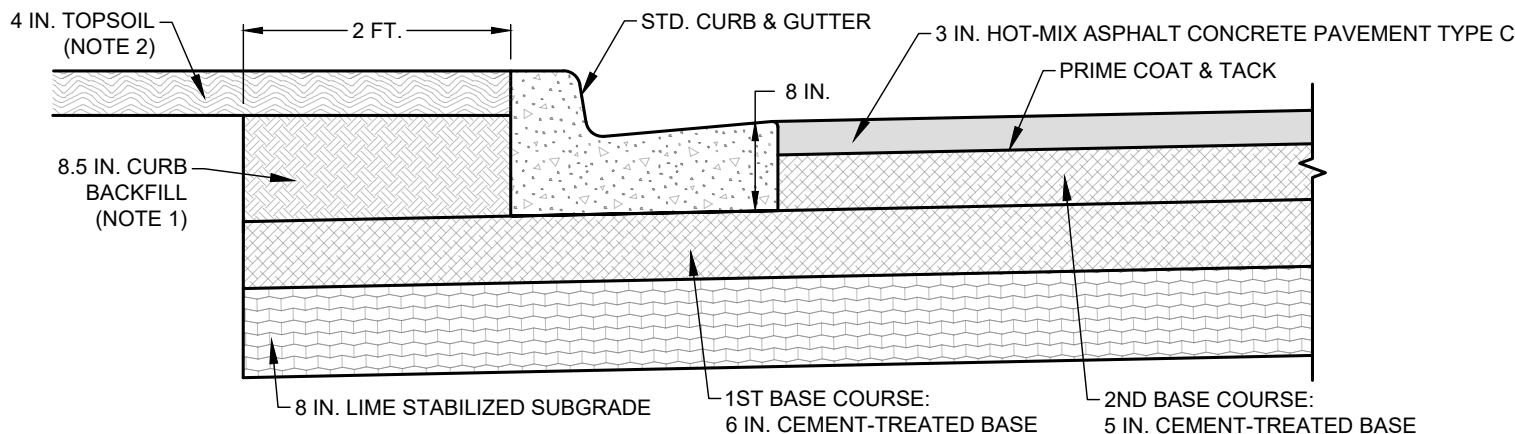

IC3 (F) TYPICAL FLEXIBLE PAVEMENT SECTION:
INDUSTRIAL COLLECTOR STREET (P.I. \geq 40)

NOTES:

1. TYPE "A" MATERIAL PER STANDARD SPECIFICATIONS FOR CONSTRUCTION SECTION 4.2 EXCAVATION AND BACKFILL PART 2: PRODUCT A. MATERIALS 3. TRENCH BACKFILL A. TYPE "A" MATERIAL.
2. 4 IN. TOPSOIL W/ SOLID BLOCK SOD OR BERMUDA SEED W/ GREEN SOIL RETENTION BLANKET CLASS 1 TYPE A, B, C, OR D.
3. COMPACTION OF MATERIALS SHALL BE IN ACCORDANCE WITH THE RELEVANT SPECIFICATIONS WITH SOME HIGHLIGHTS PROVIDED IN [G-1C](#).

TYPICAL FLEXIBLE PAVEMENT SECTIONS: INDUSTRIAL COLLECTOR STREETS
(NO SCALE)



ENGINEERING DIVISION

DISCLAIMER: THE USE OF THIS STANDARD IS GOVERNED BY THE "TEXAS ENGINEERING PRACTICE ACT". NO WARRANTY OF ANY KIND IS MADE BY THE CITY OF WACO FOR ANY PURPOSE WHATSOEVER. THE CITY OF WACO ASSUMES NO RESPONSIBILITY FOR THE CONVERSION OF THIS STANDARD TO OTHER FORMATS OR FOR INCORRECT RESULTS OR DAMAGES RESULTING FROM ITS USE.

REVISIONS			
NO.	COMMENTS	BY	DATE
##	DESCRIPTION	FL	MM/DD/YYYY

DATE
04/28/2025

ST-3D