


PLAN VIEW

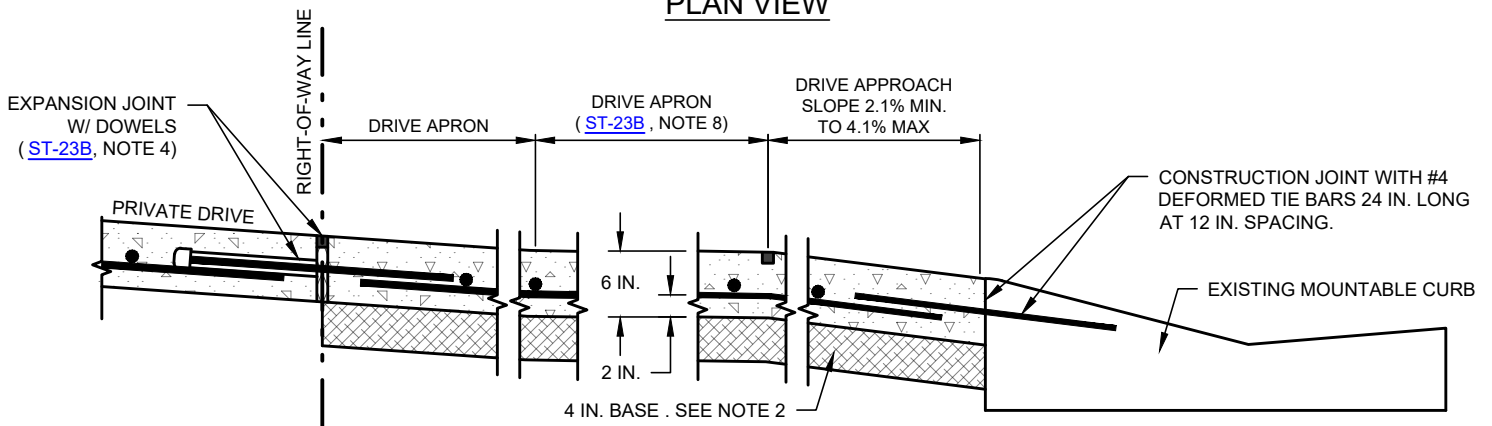

SECTION A - NEW APPROACH ON EXISTING MOUNTABLE CURB
(NO SCALE)

NOTES:

- SEE ST-23A AND ST-23B STANDARD RESIDENTIAL DRIVEWAY APPROACH DETAILS AND GENERAL NOTES FOR ADDITIONAL REQUIREMENTS.
- 4 IN. TYPE "A" MATERIAL PER STANDARD SPECIFICATIONS FOR CONSTRUCTION SECTION 4.2 EXCAVATION AND BACKFILL PART 2: PRODUCT A. MATERIALS 3. TRENCH BACKFILL A. TYPE "A" OR 4 IN. RECYCLED CRUSHED CONCRETE (TXDOT STANDARD SPECIFICATIONS FOR CONSTRUCTION ITEM 247 FLEXIBLE BASE TYPE D, GRADE 1-2 EXCLUDING TYPE A MATERIALS, WITH A MINIMUM P.I. OF FOUR) OR 4 IN. PORTLAND CEMENT TREATED BASE (AFTER COMPACTION COVERED BY 10 MIL POLYETHELENE BOND BREAKER) MECHANICALLY COMPACTED TO 95% OF THE MAXIMUM DRY DENSITY.

MOUNTABLE CURB RESIDENTIAL DRIVE APPROACH
(NO SCALE)



ENGINEERING DIVISION

DISCLAIMER: THE USE OF THIS STANDARD IS GOVERNED BY THE "TEXAS ENGINEERING PRACTICE ACT". NO WARRANTY OF ANY KIND IS MADE BY THE CITY OF WACO FOR ANY PURPOSE WHATSOEVER. THE CITY OF WACO ASSUMES NO RESPONSIBILITY FOR THE CONVERSION OF THIS STANDARD TO OTHER FORMATS OR FOR INCORRECT RESULTS OR DAMAGES RESULTING FROM ITS USE.

REVISIONS			
NO.	COMMENTS	BY	DATE
##	DESCRIPTION	FL	MM/DD/YYYY

DATE
01/01/2024

ST-26